





E 1/4 CORNER
SEC. 5-112-35
SOURCE: GCS FROM
MONUMENT

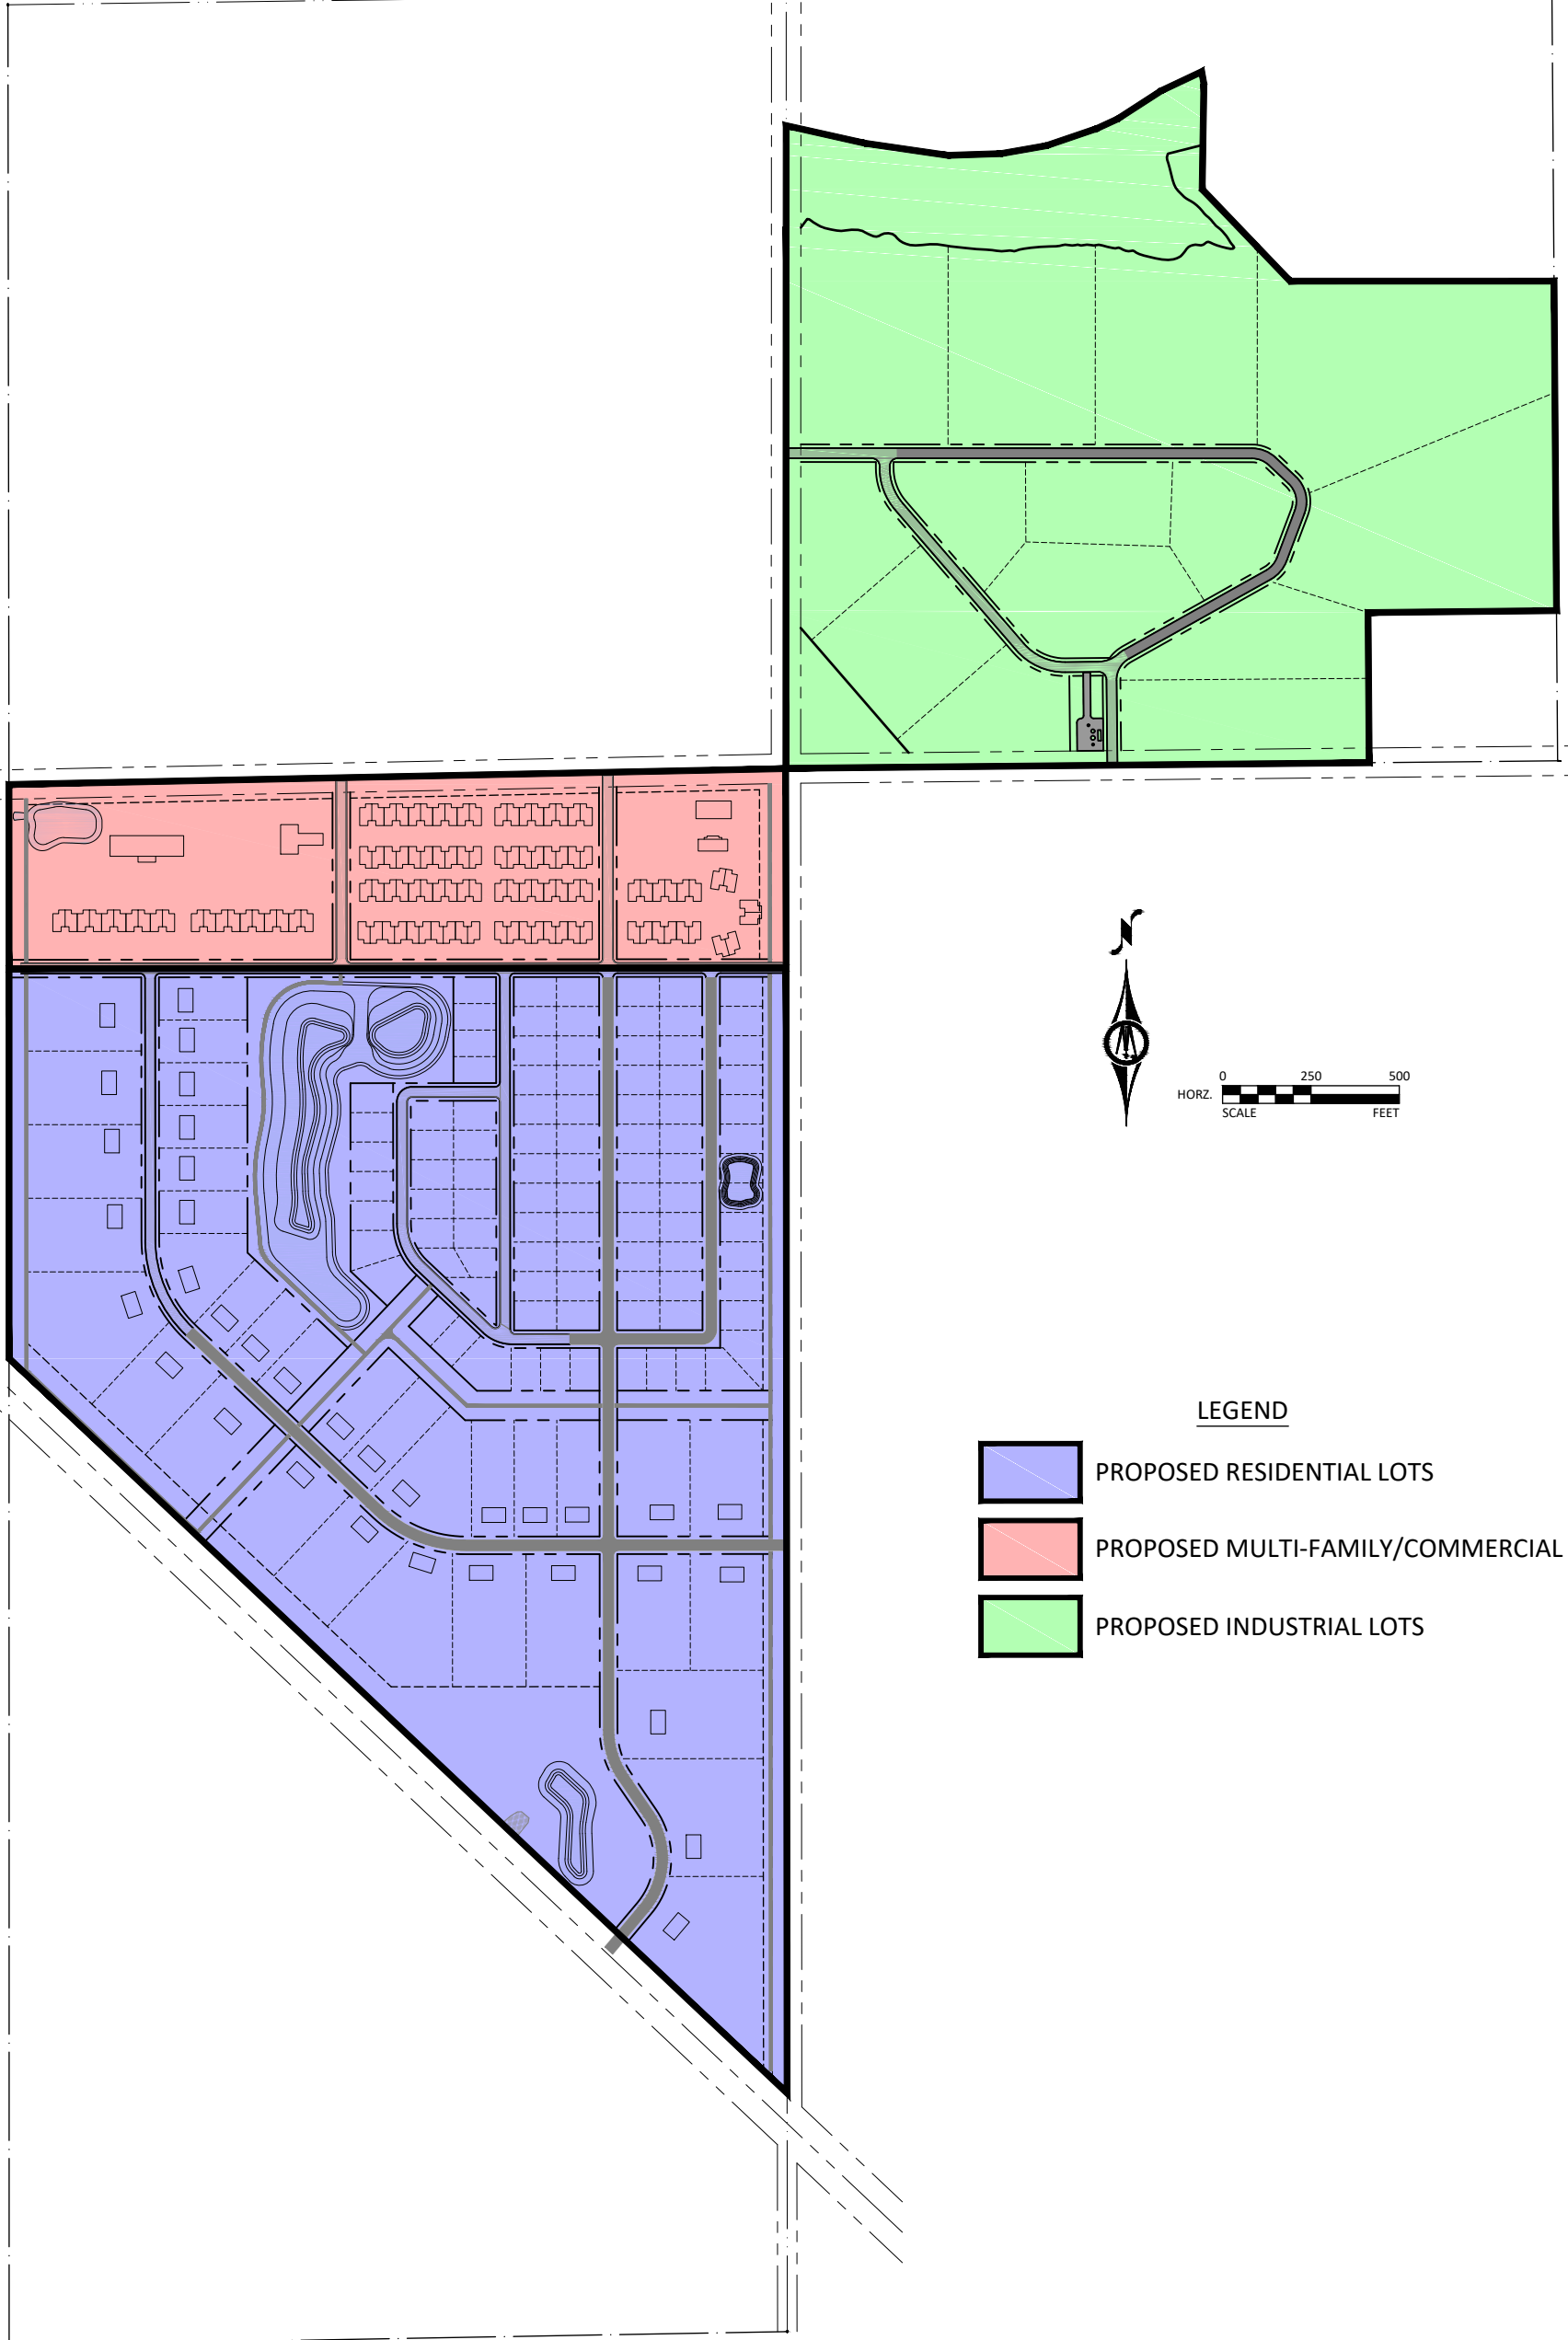


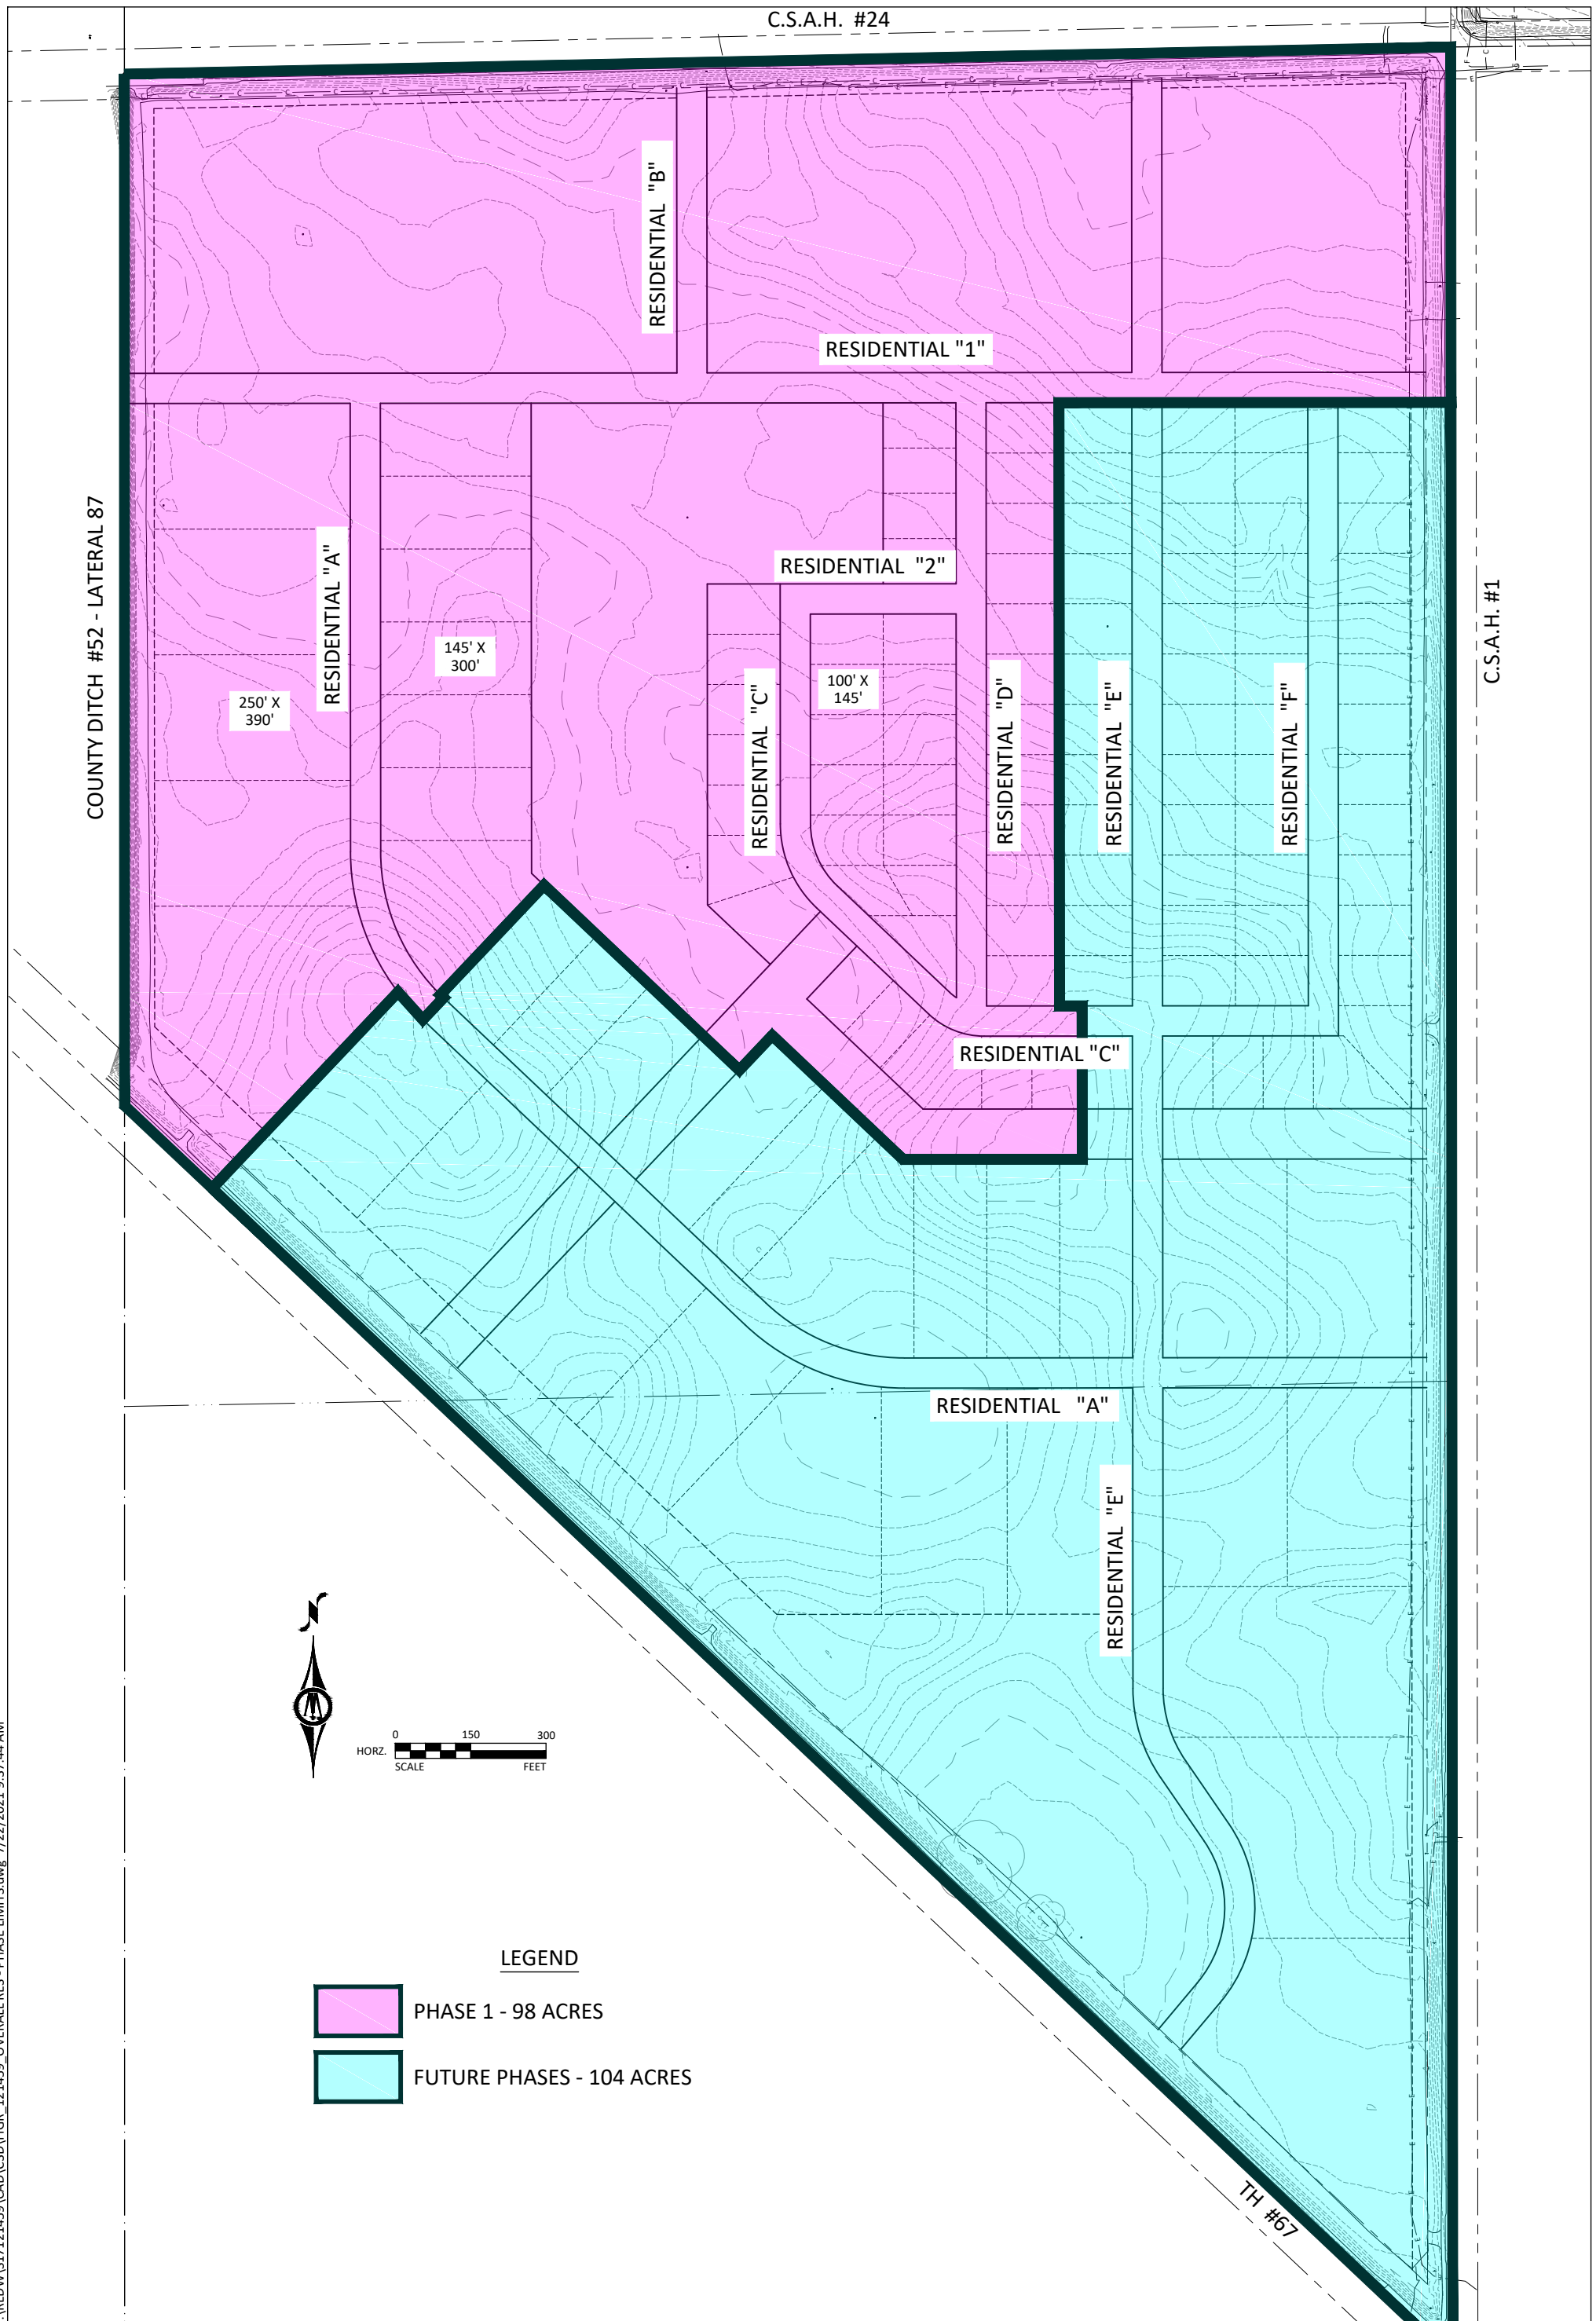


H:\REDWOOD\121459\CAD\C3D\FIGR_121459_OVERALL RES - PHASE LIMITS.dwg 7/22/2021 9:37:44 AM

LEGEND

-  PHASE 1 - 98 ACRES
-  FUTURE PHASES - 104 ACRES

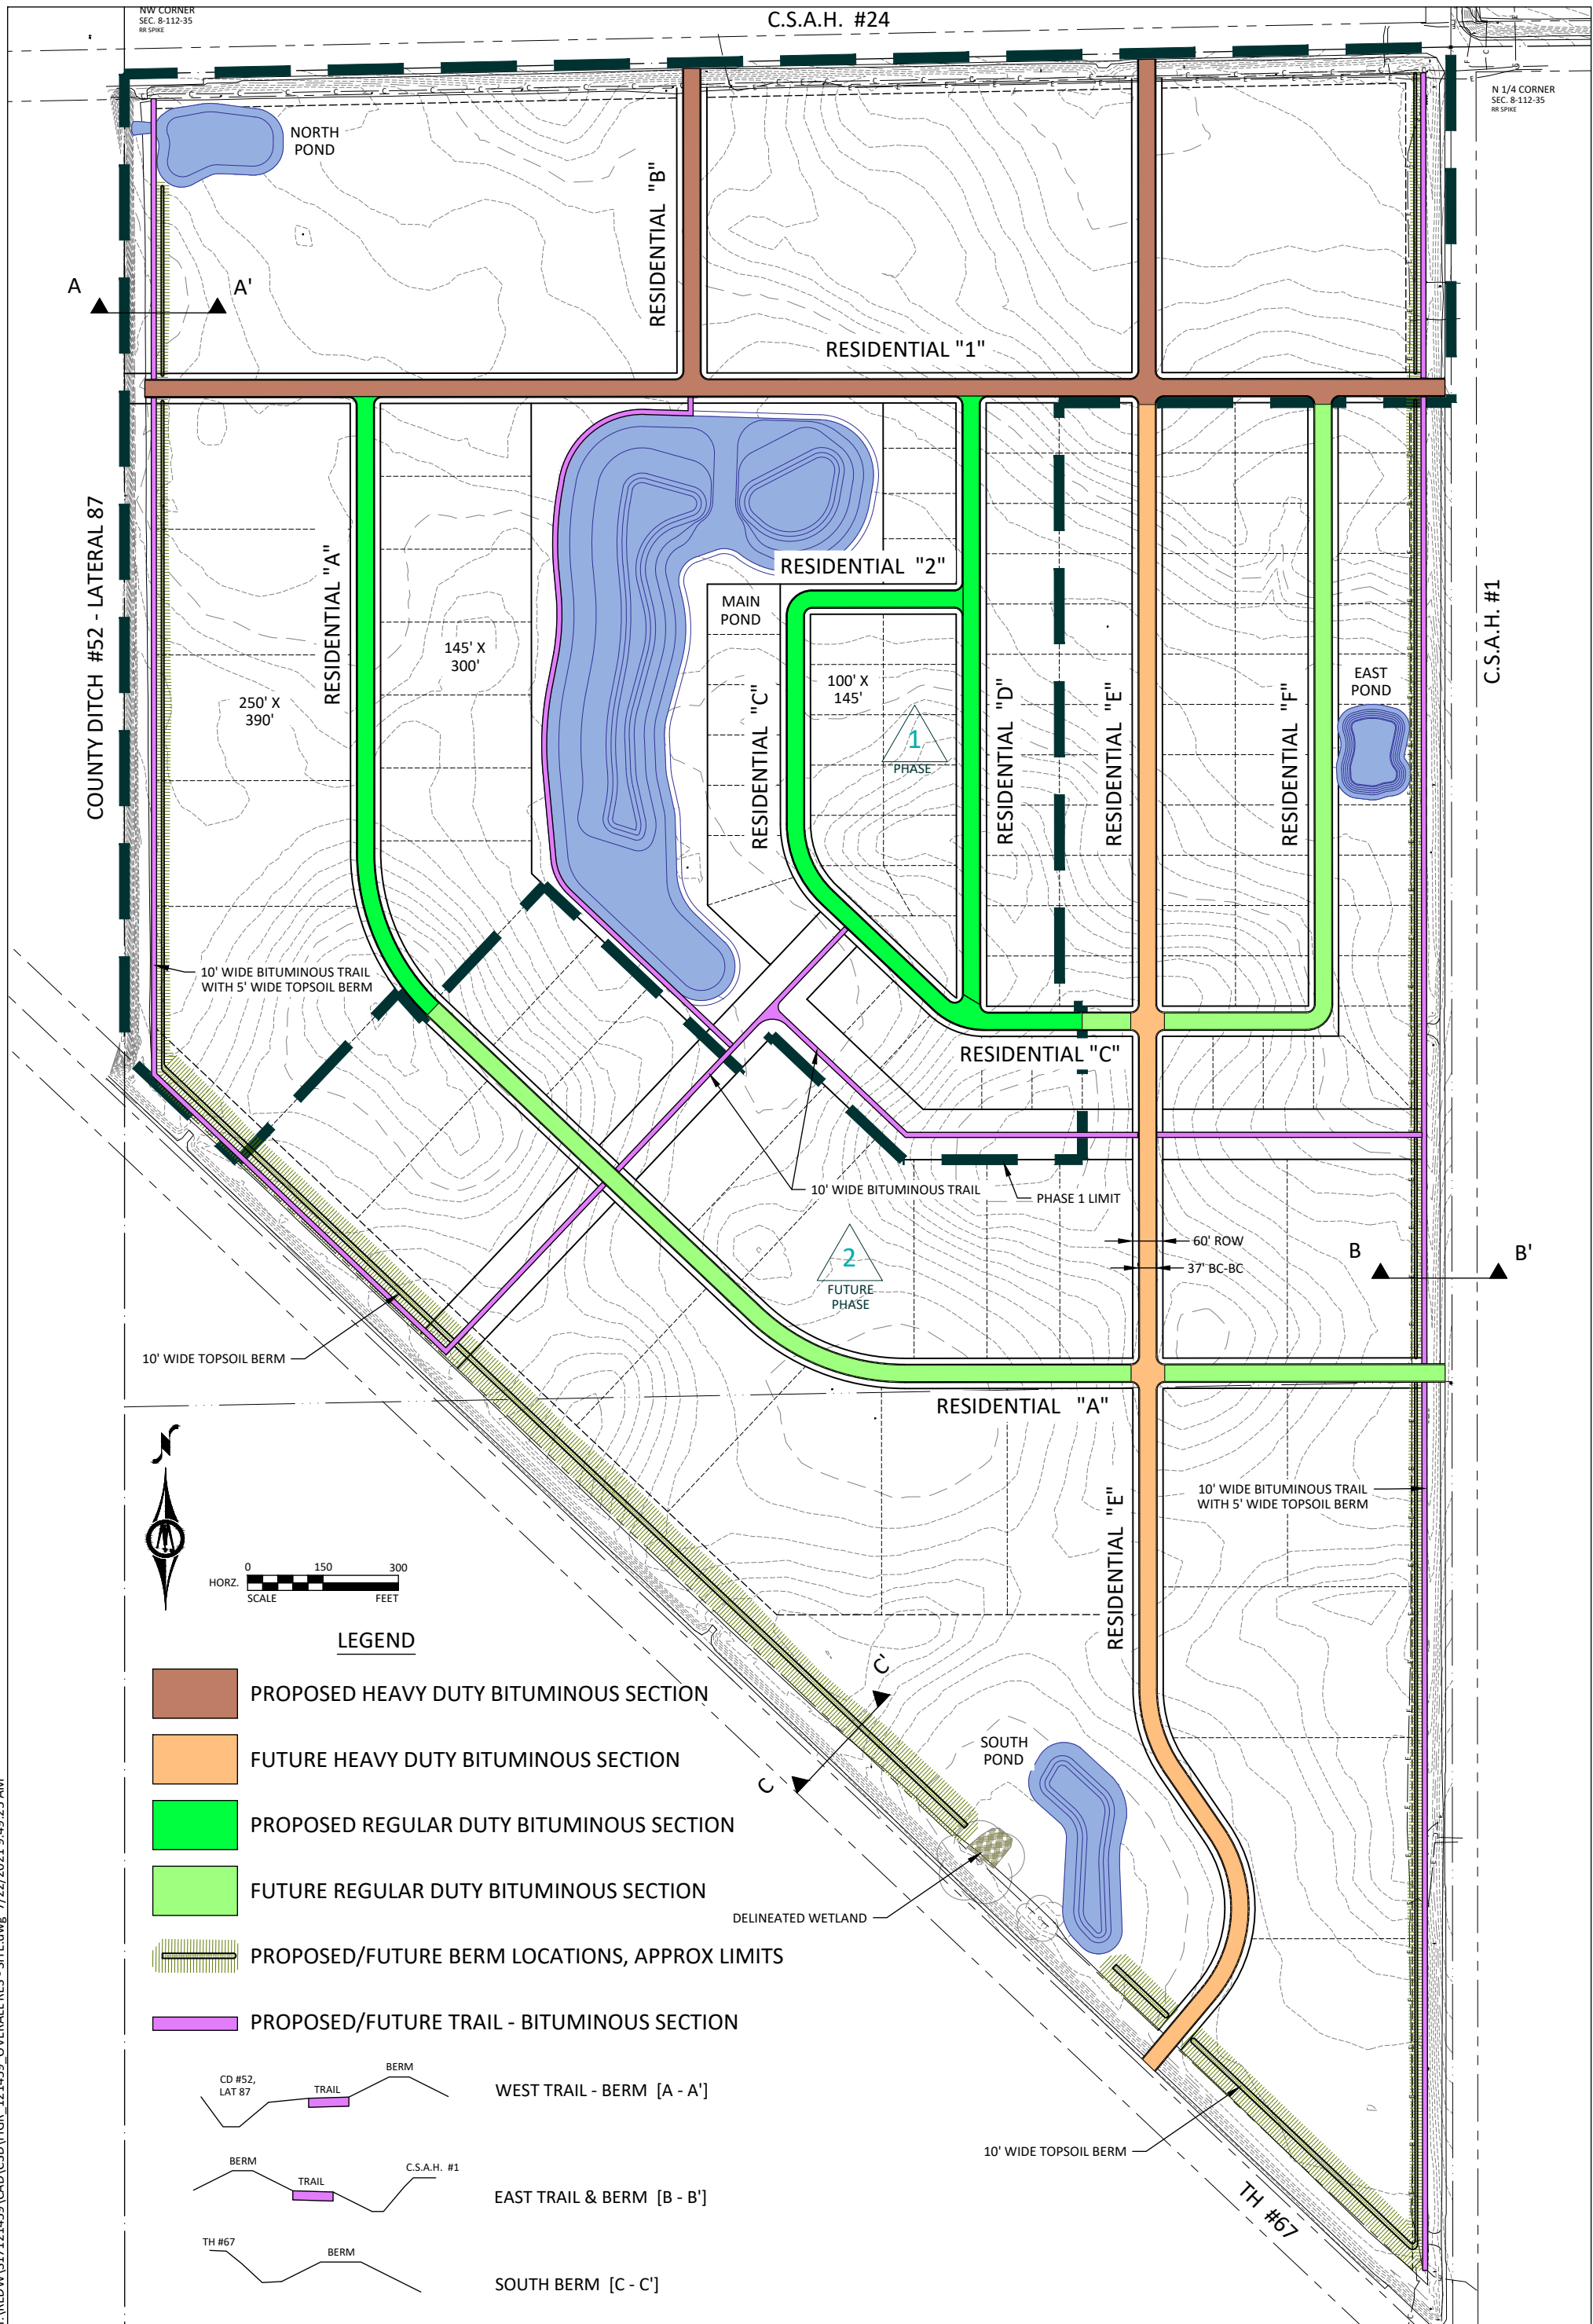


H:\REDWOOD\121459\CAD\C3D\FIGR_121459_OVERALL_RES - SITE.dwg 7/22/2021 9:49:25 AM

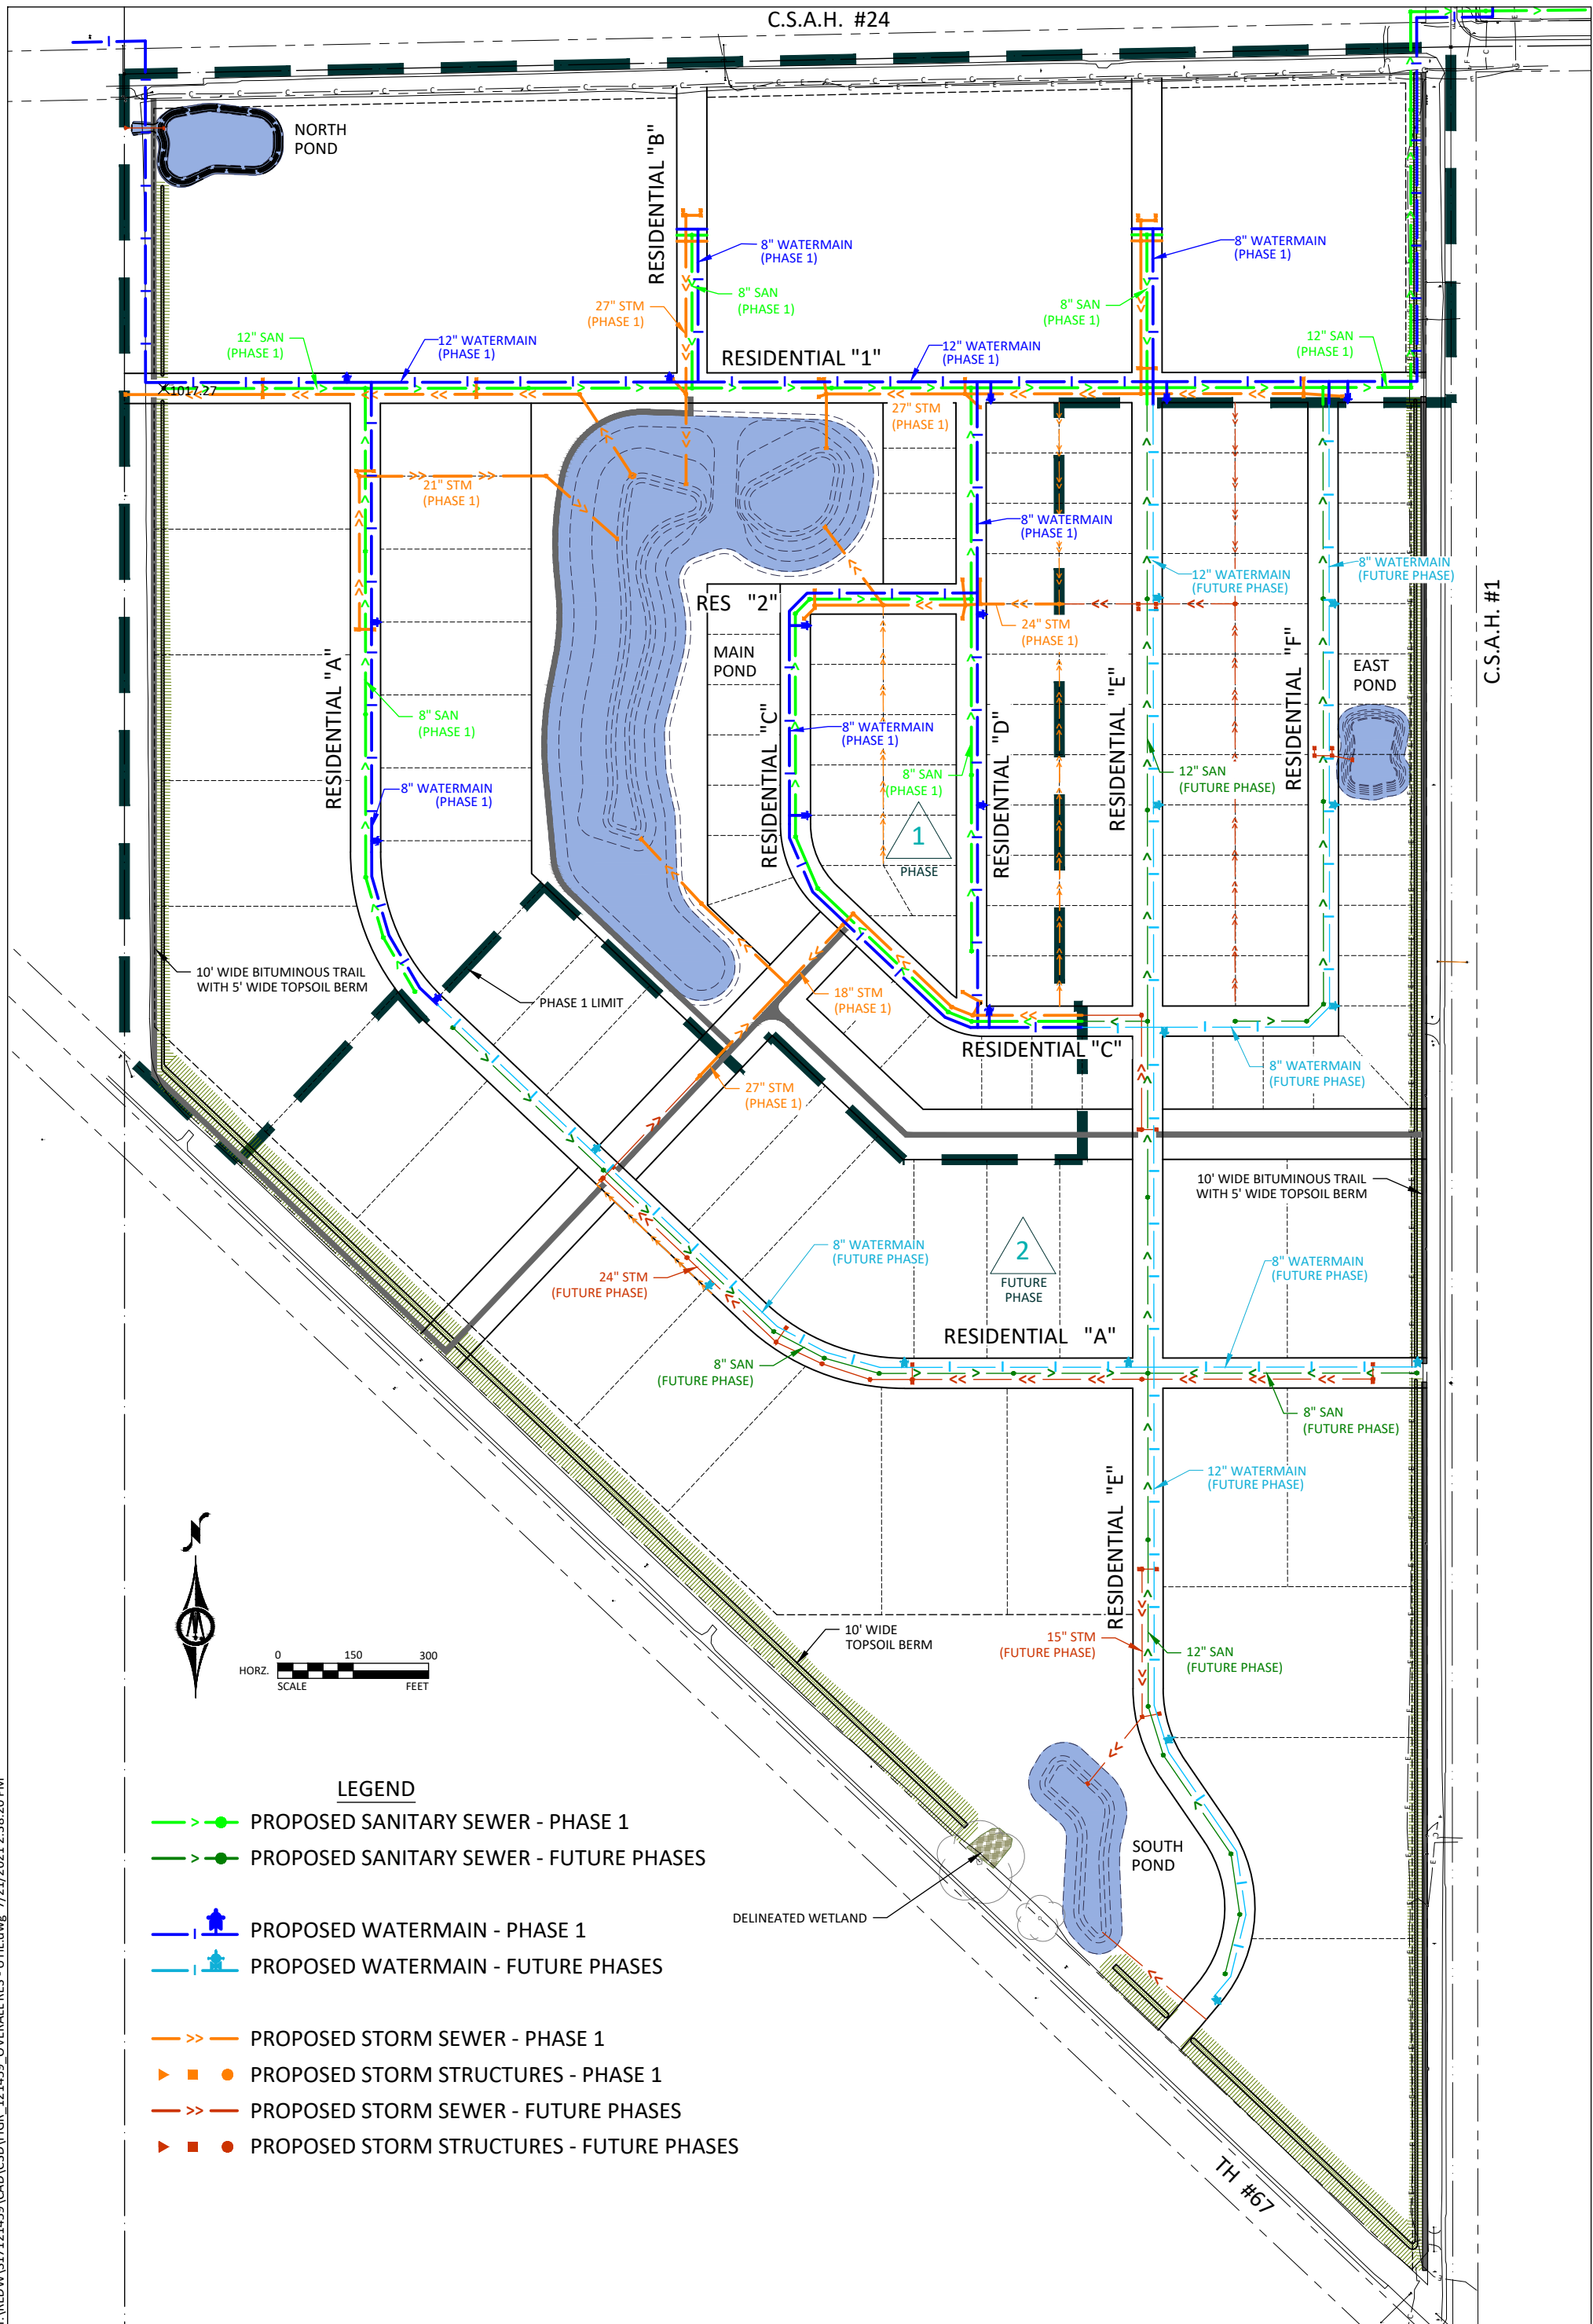


- LEGEND**
- PROPOSED SANITARY SEWER - PHASE 1
 - PROPOSED SANITARY SEWER - FUTURE PHASES
 - PROPOSED WATERMAIN - PHASE 1
 - PROPOSED WATERMAIN - FUTURE PHASES
 - >> PROPOSED STORM SEWER - PHASE 1
 - ▶ ■ ● PROPOSED STORM STRUCTURES - PHASE 1
 - >> PROPOSED STORM SEWER - FUTURE PHASES
 - ▶ ■ ● PROPOSED STORM STRUCTURES - FUTURE PHASES


H:\REDWOOD\121459\CAD\C3D\FIGR_121459_OVERALL_RES - UTIL.dwg 7/21/2021 2:38:20 PM

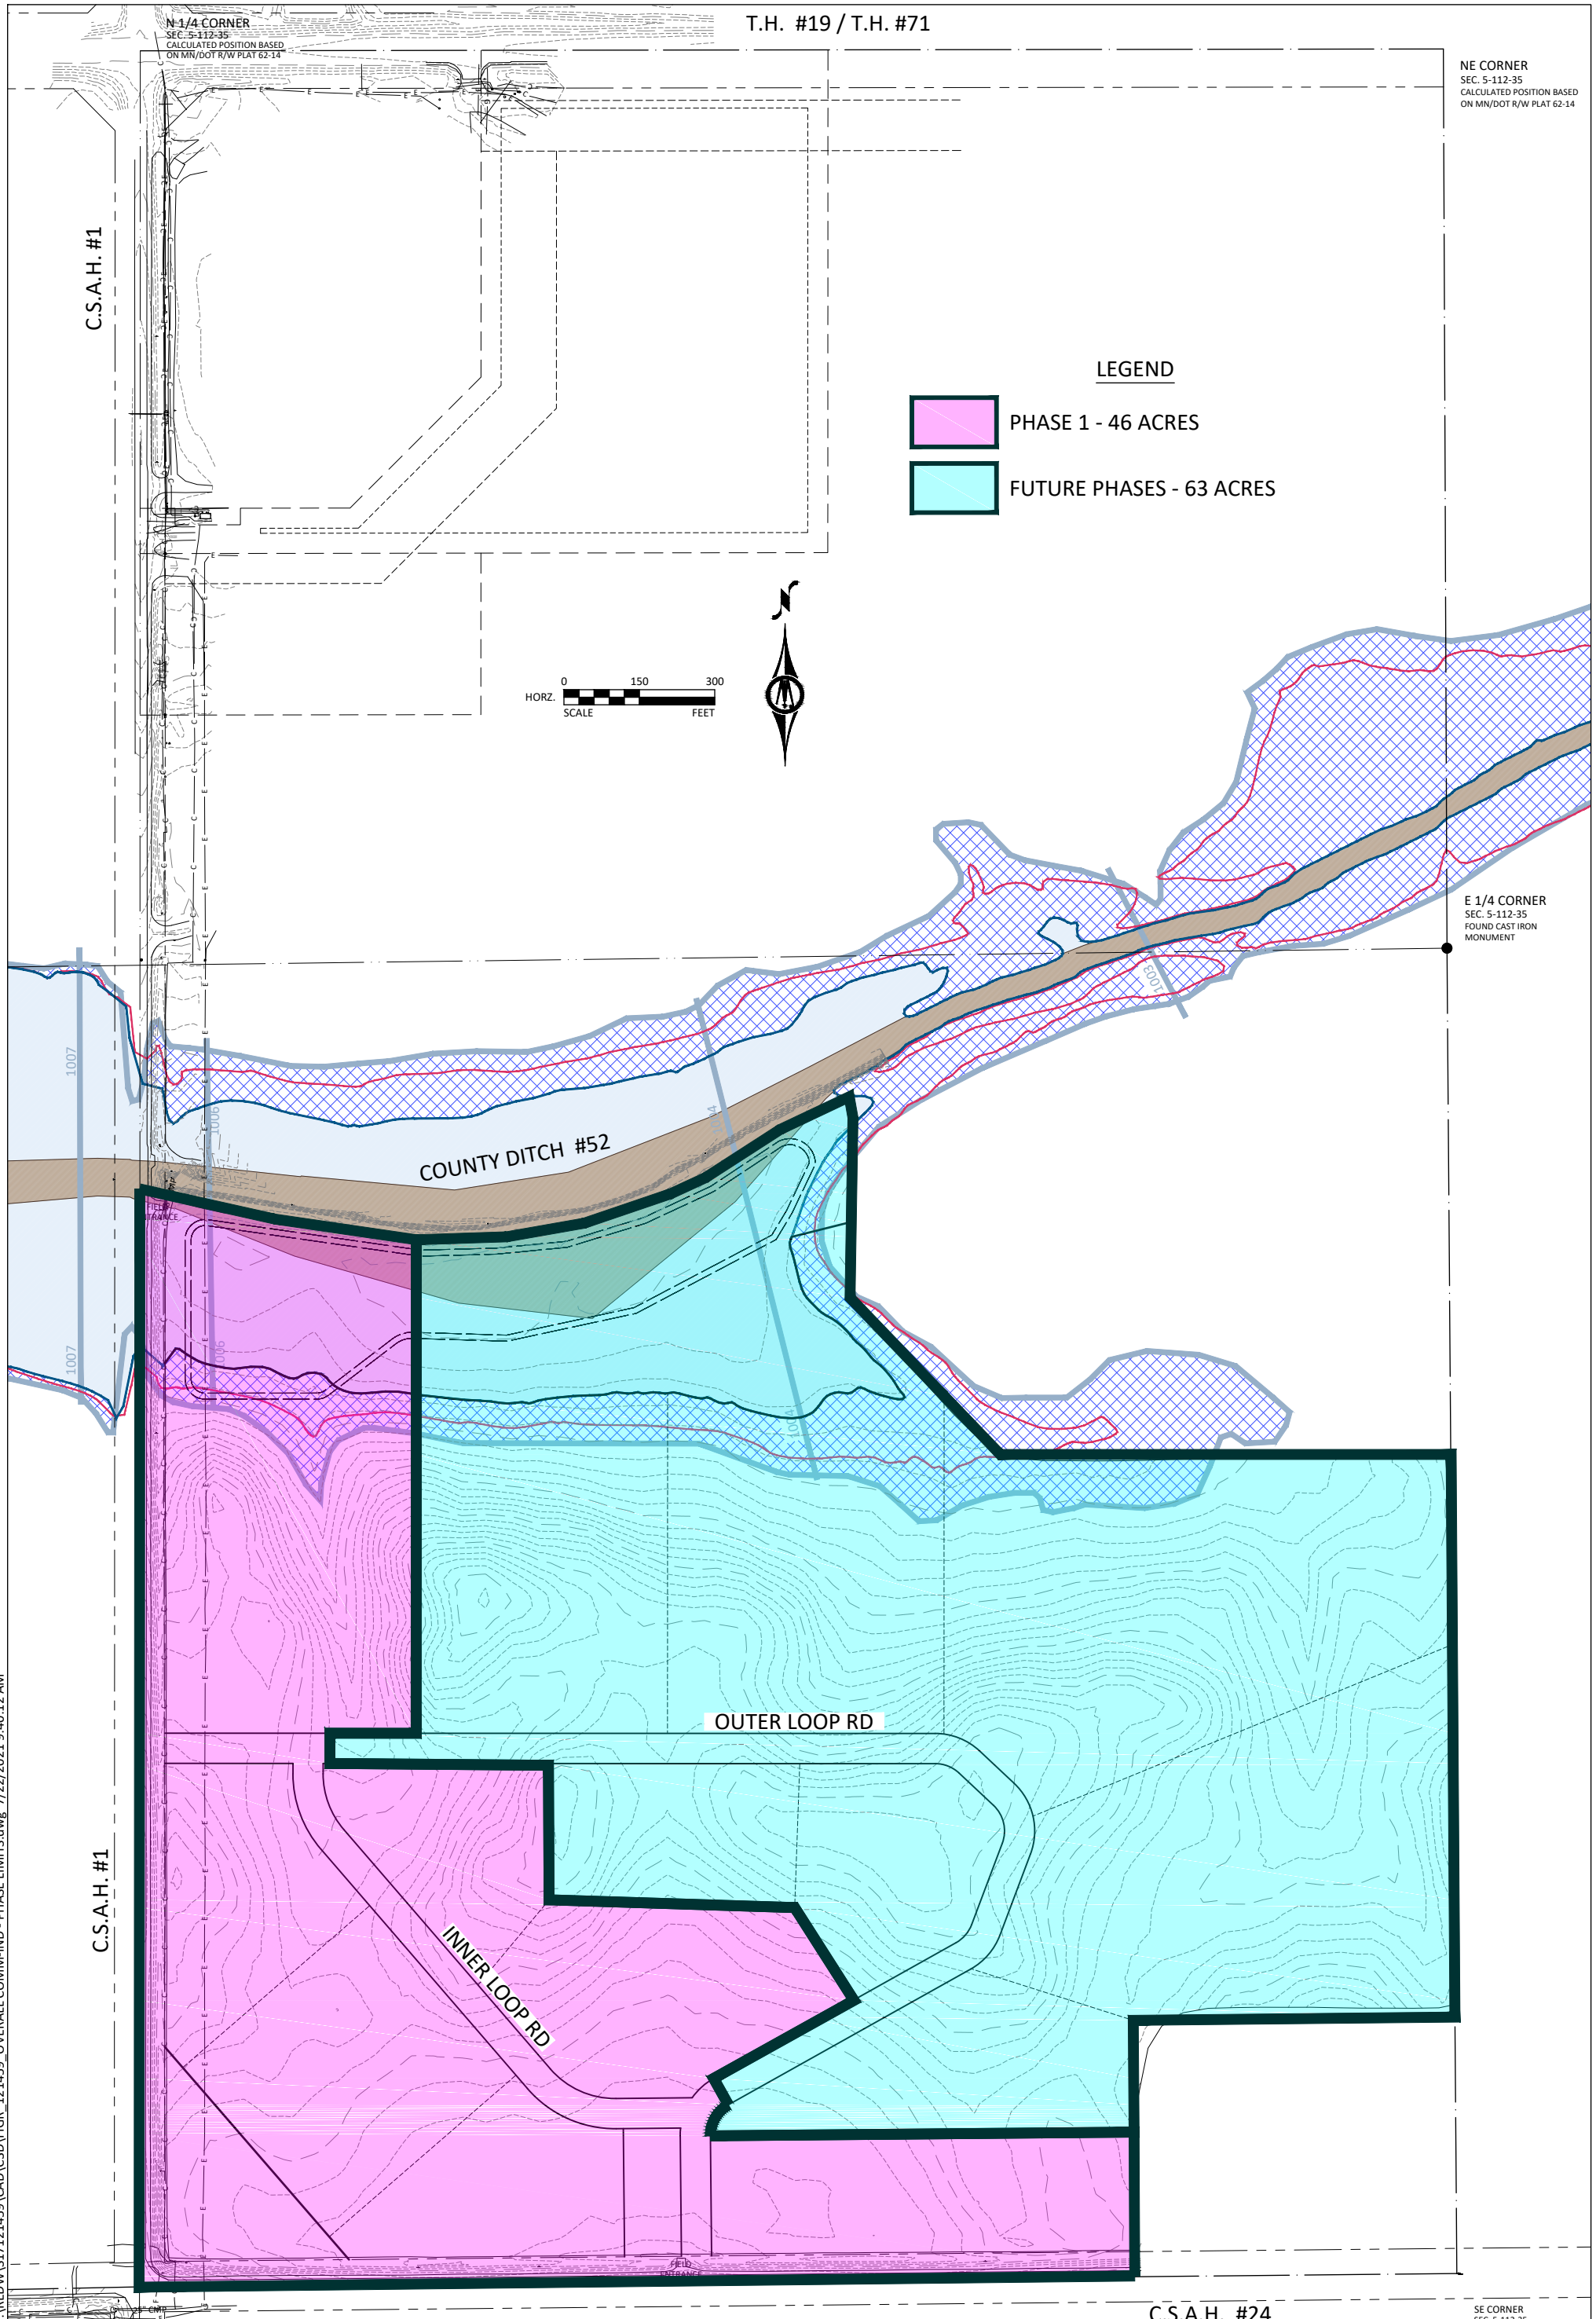

H:\REDWOOD\17121459\CAD\C3D\FIGR_121459_OVERALL COMM-IND - PHASE LIMITS.dwg 7/22/2021 9:40:12 AM

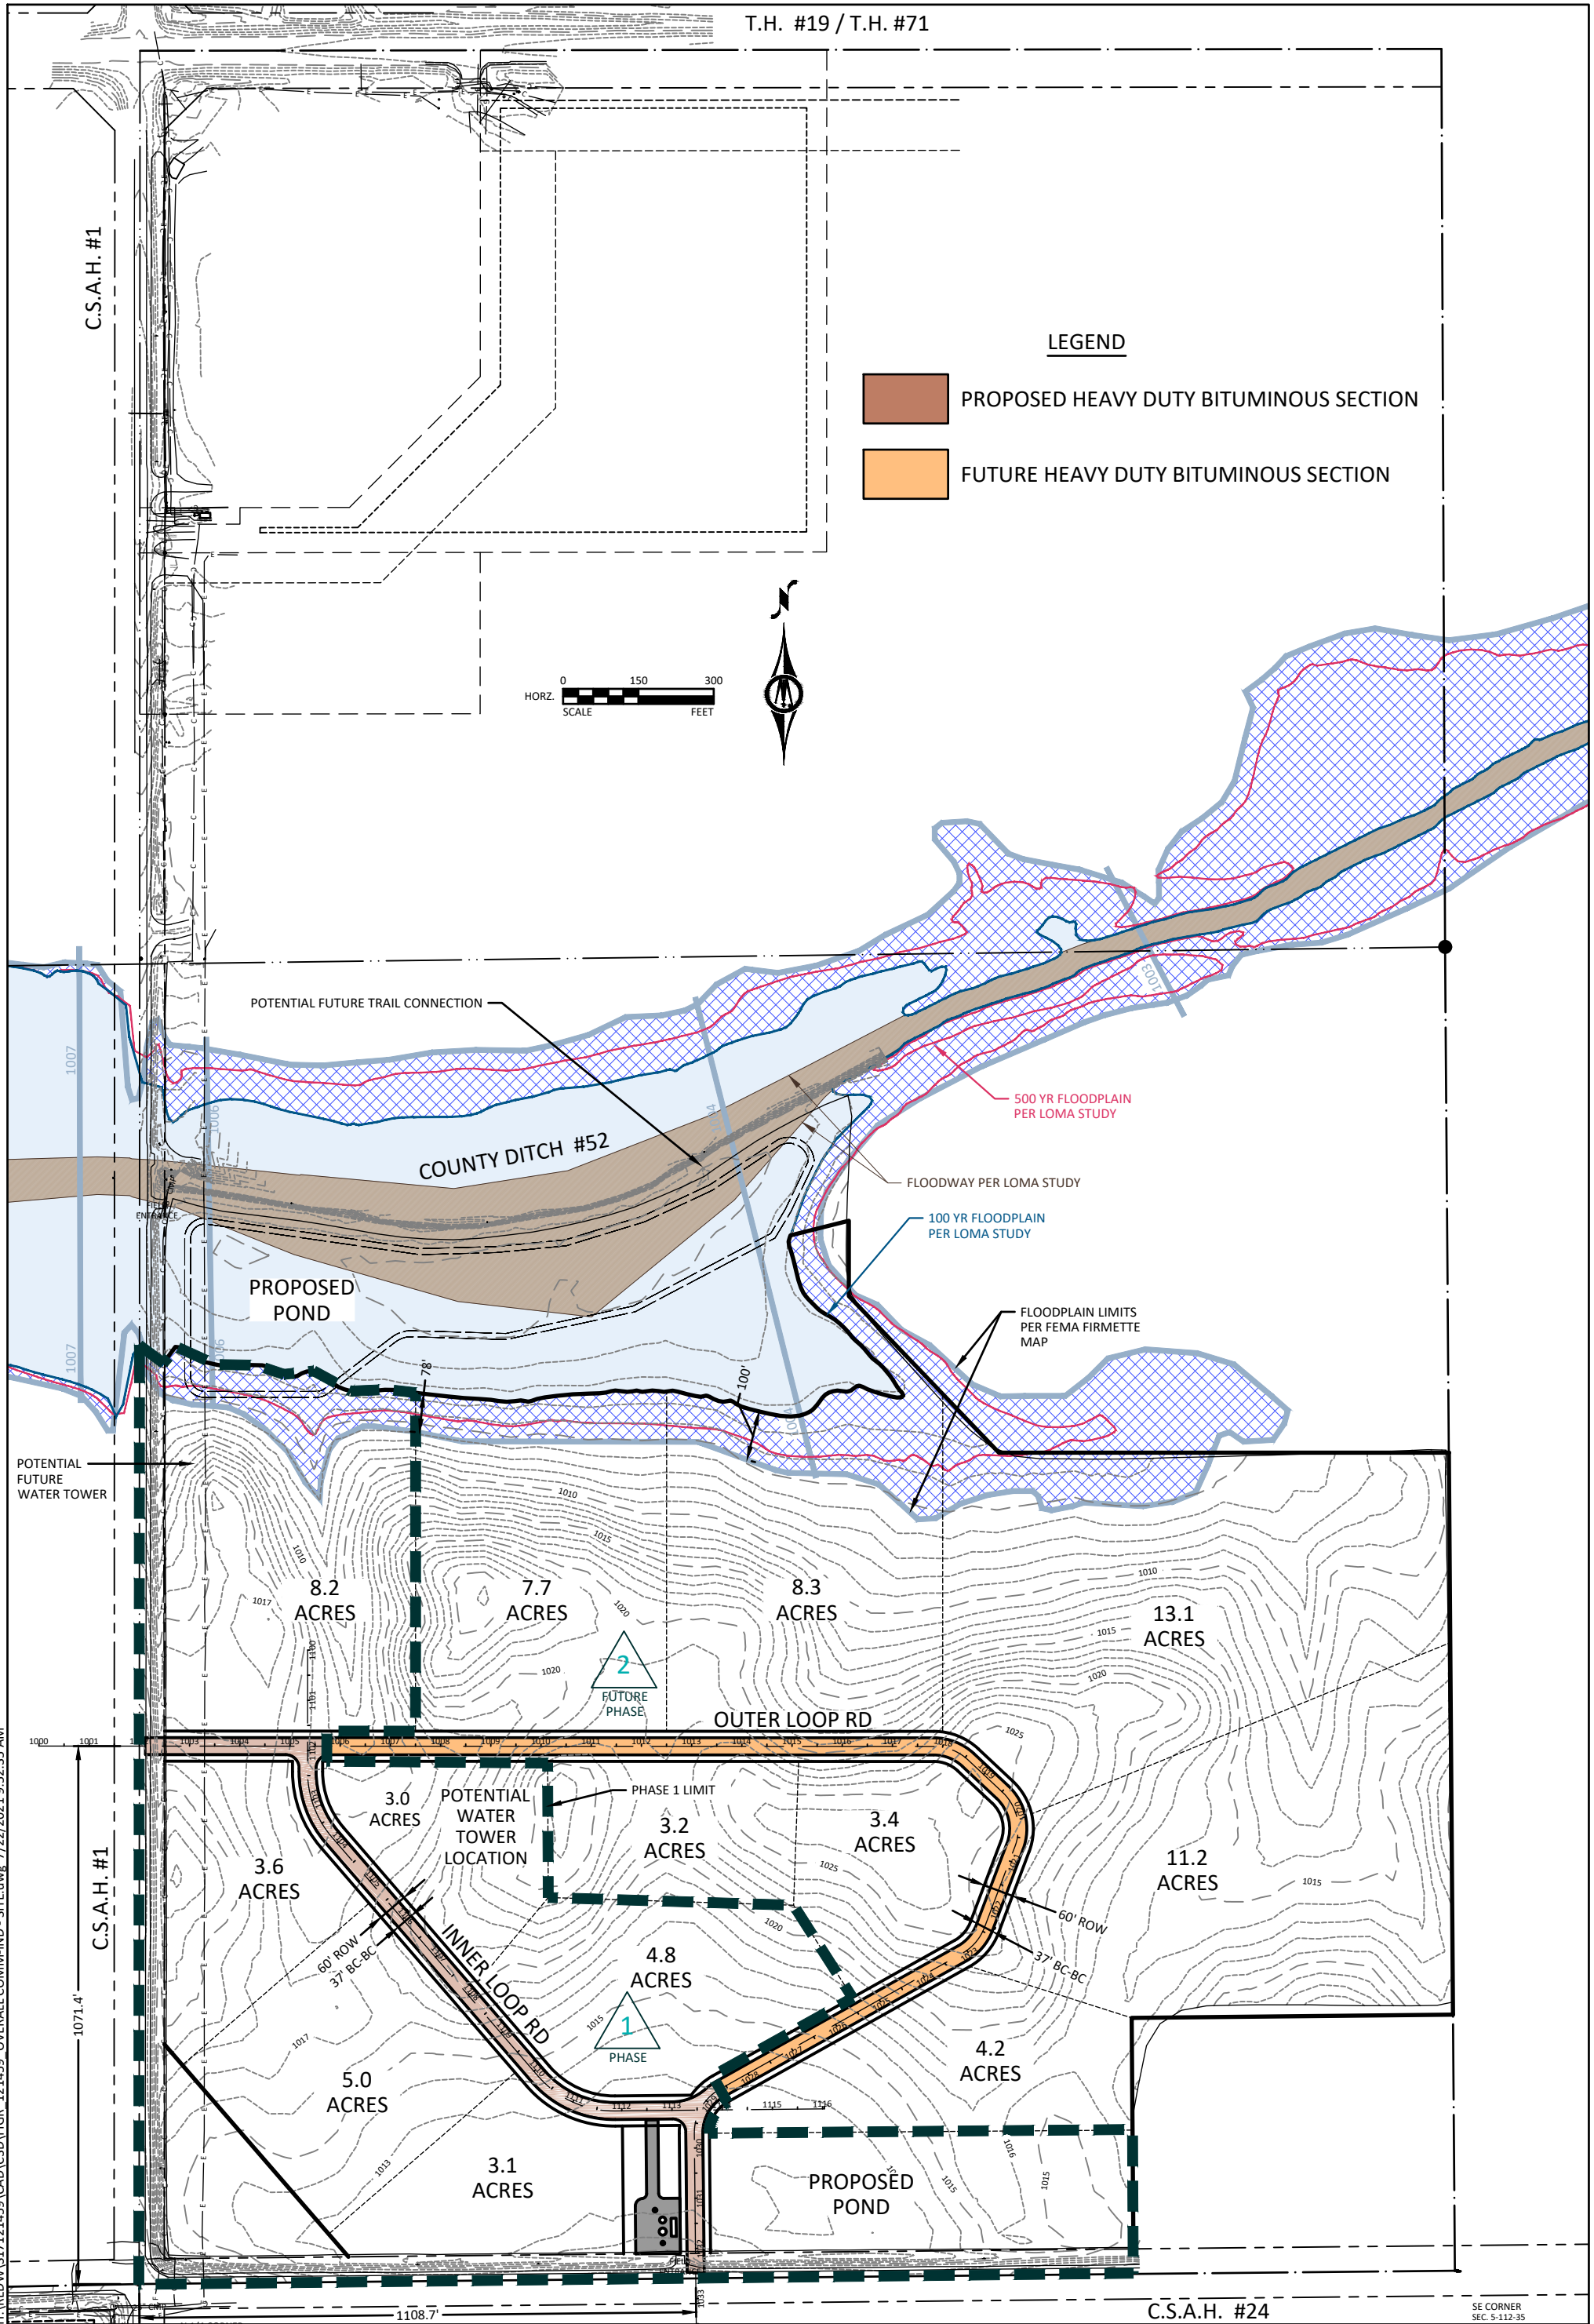

H:\REDWOOD\17121459\CAD\C3D\FIGR_121459_OVERALL COMM-IND - SITE.dwg, 7/22/2021 9:52:35 AM

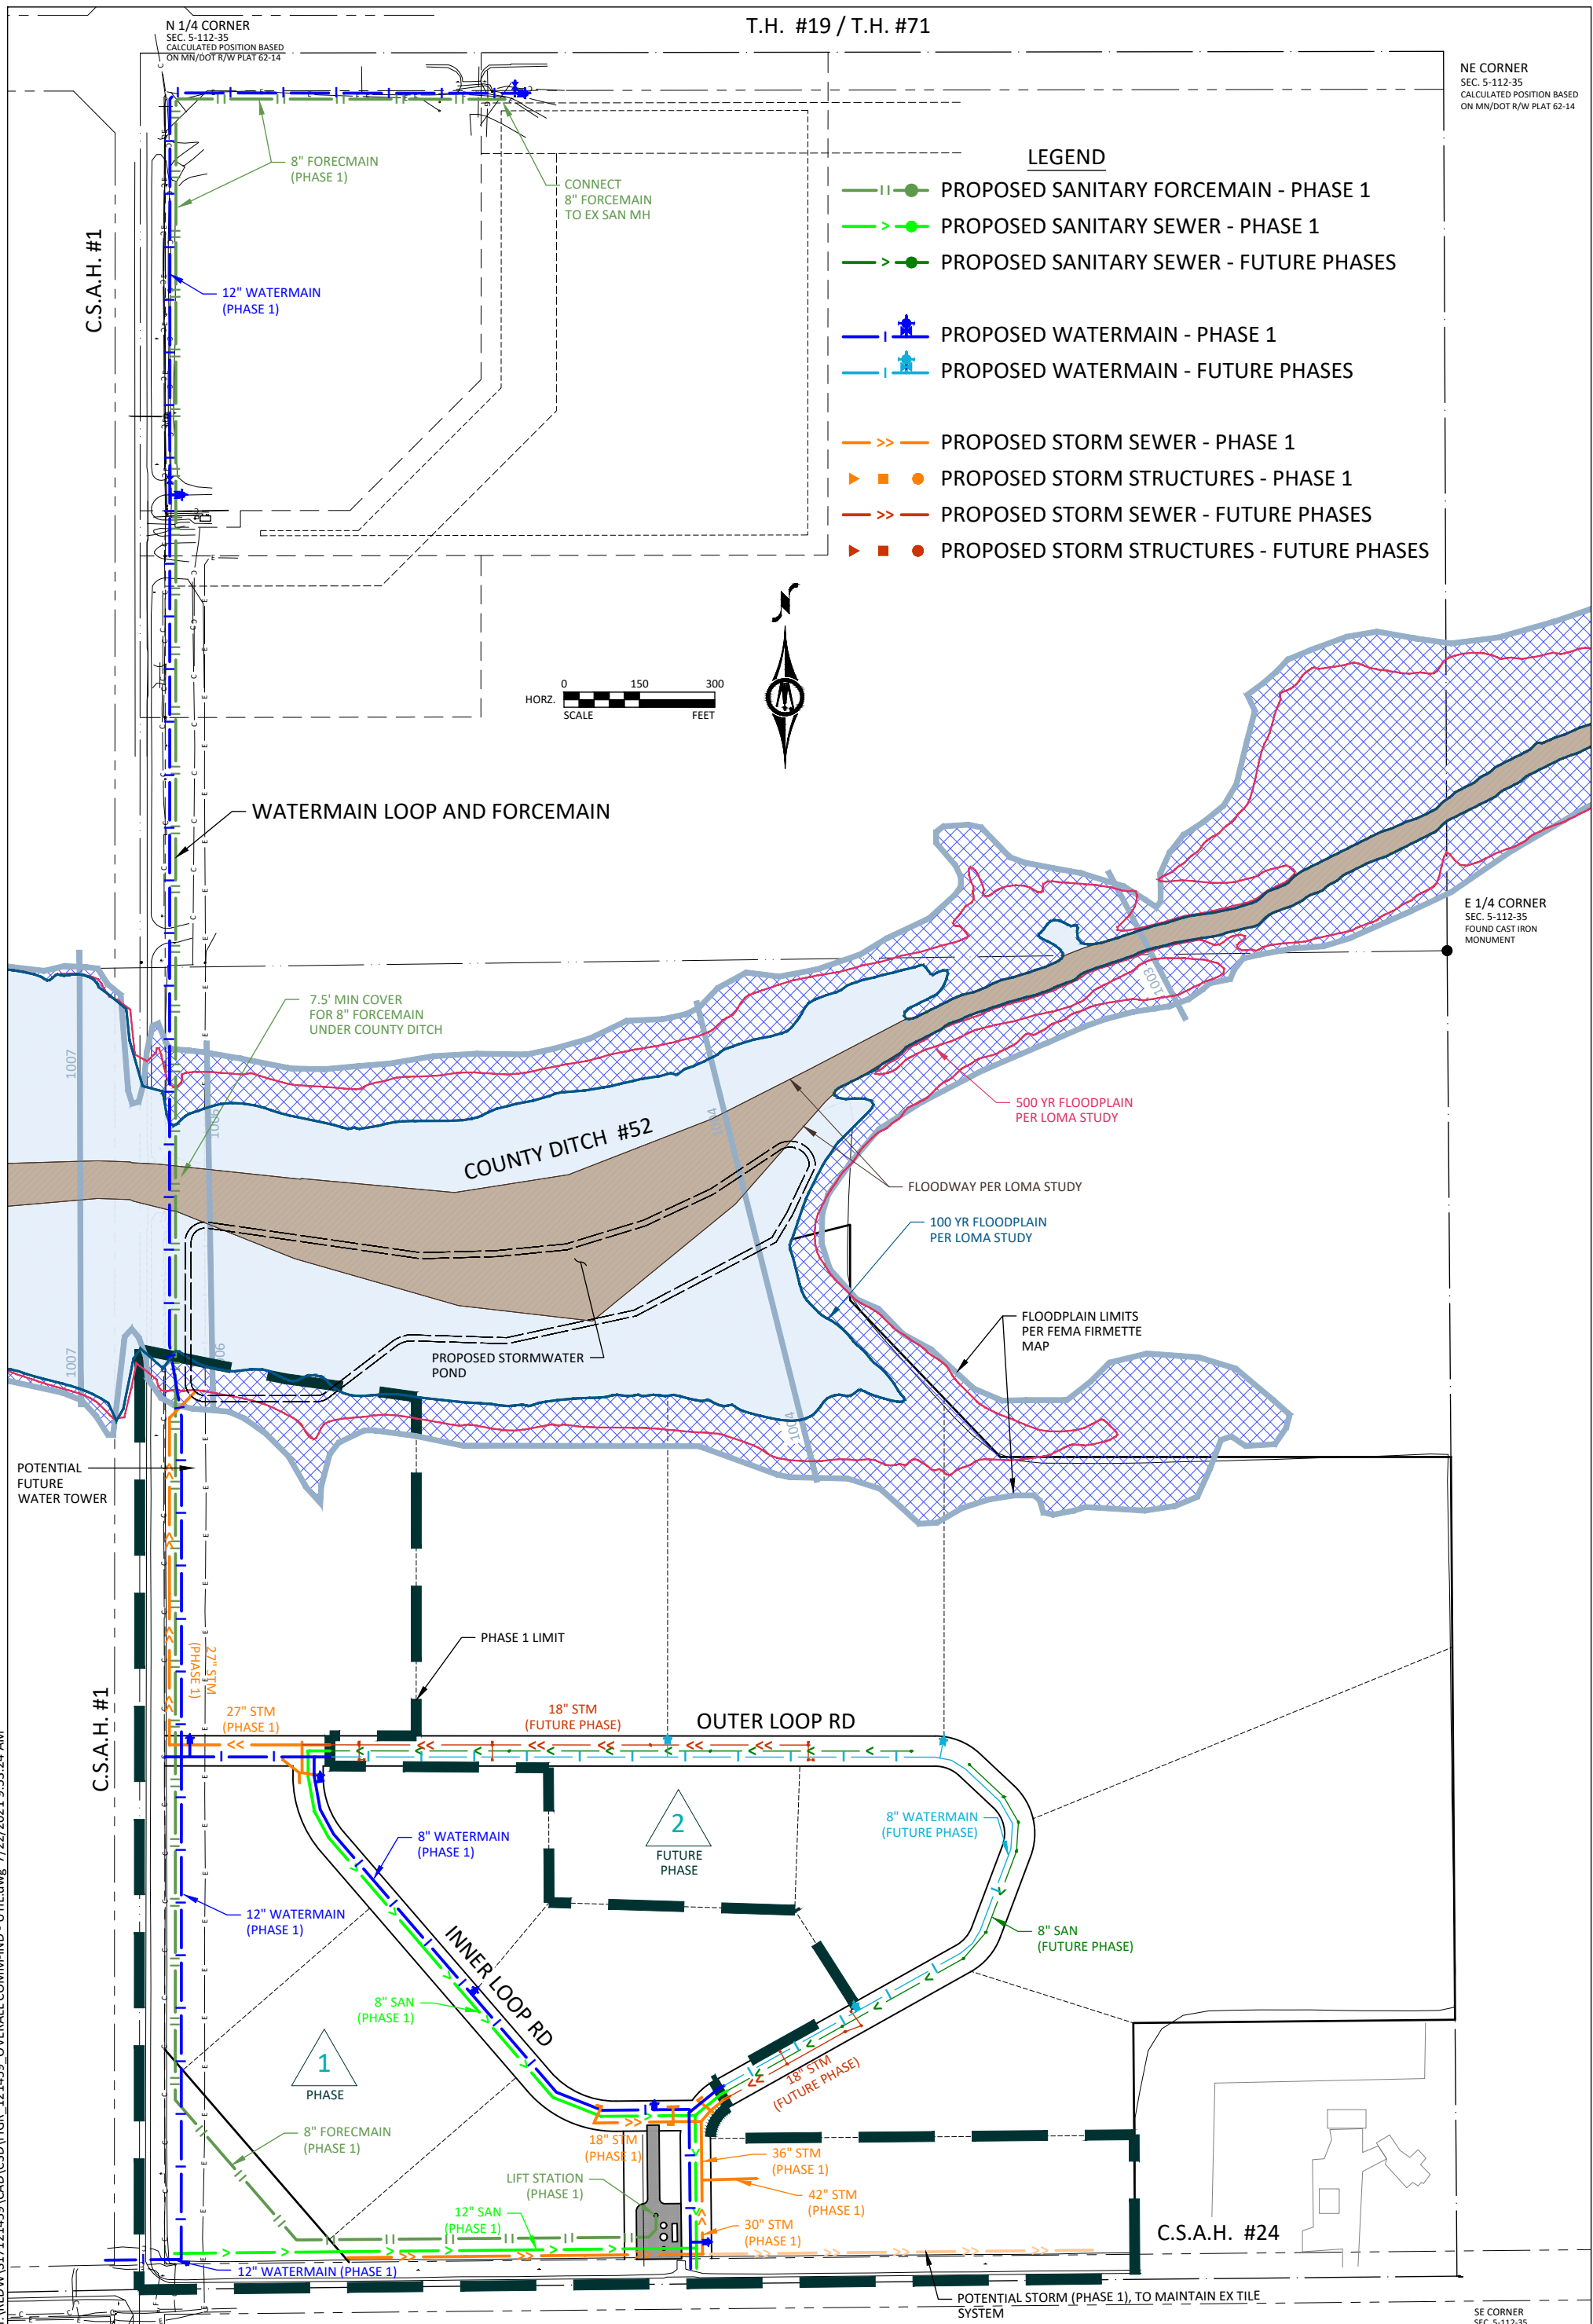

H:\REDWOOD\17121459\CAD\C3D\FIGR_121459_OVERALL COMM-IND - UTIL.dwg 7/22/2021 9:53:24 AM